



SITE LAYOUT PLAN
Scale: 1:200

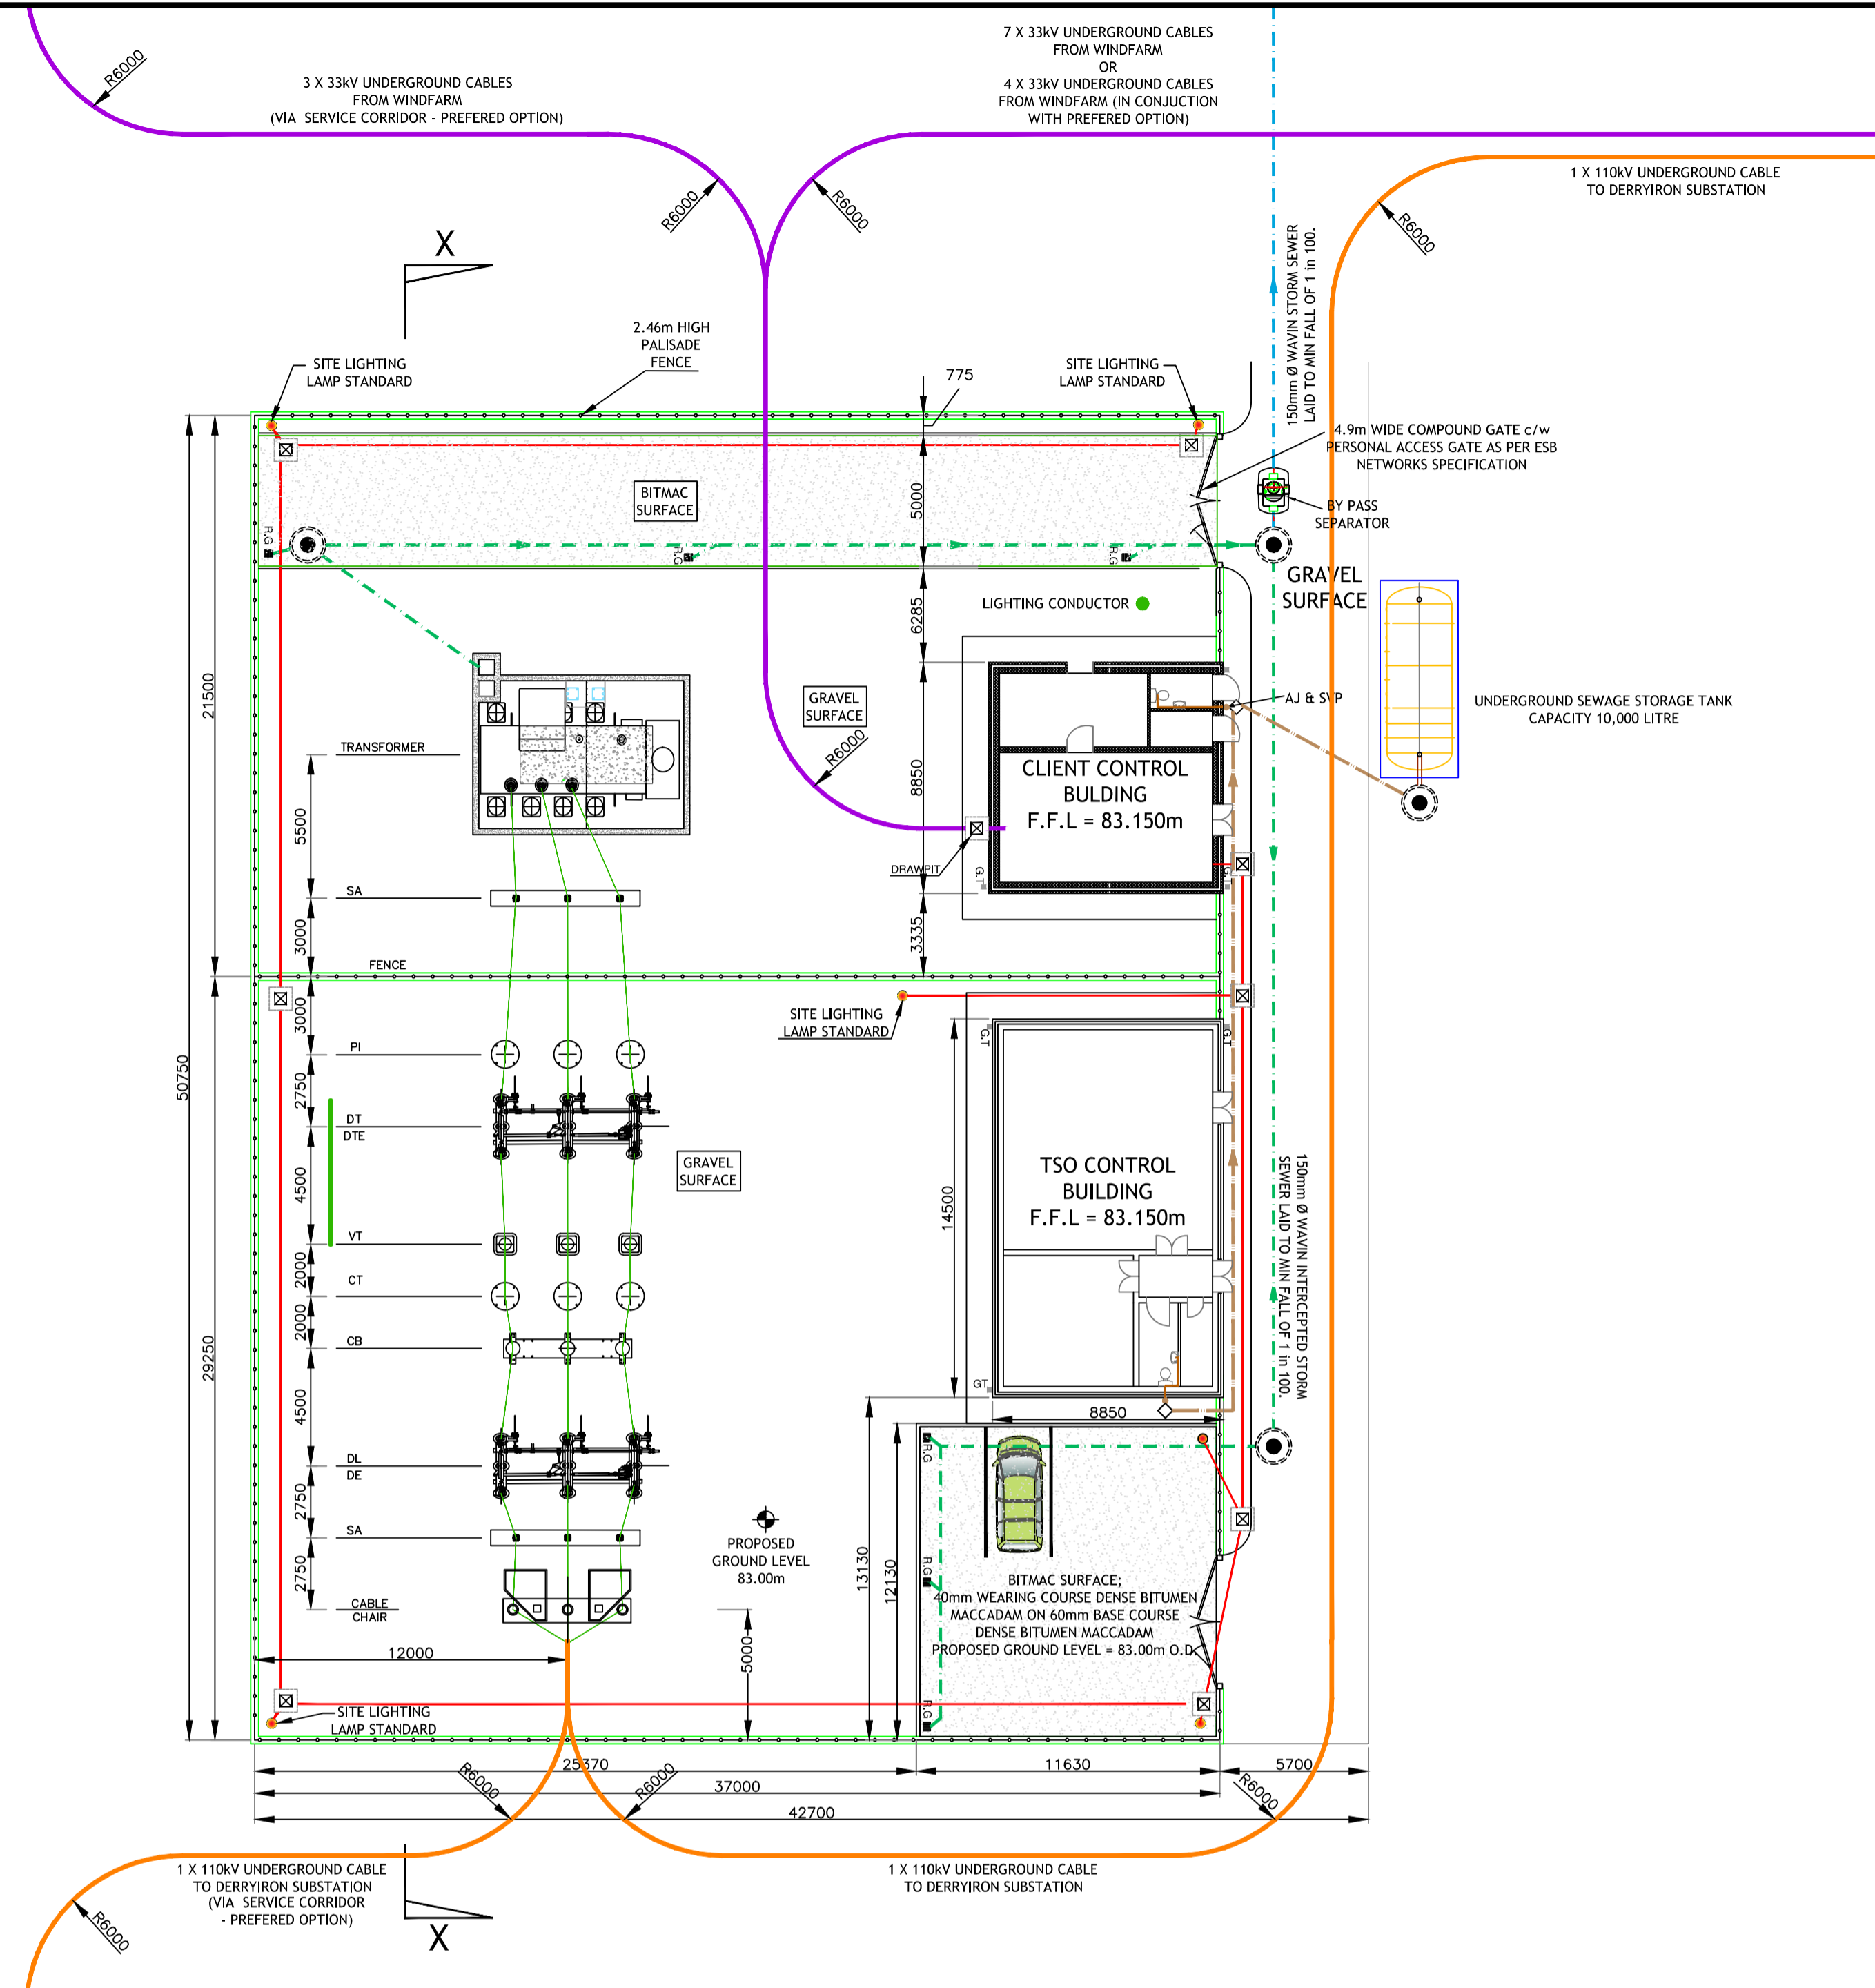

SITE SECTION "X - X"
Scale: 1:200

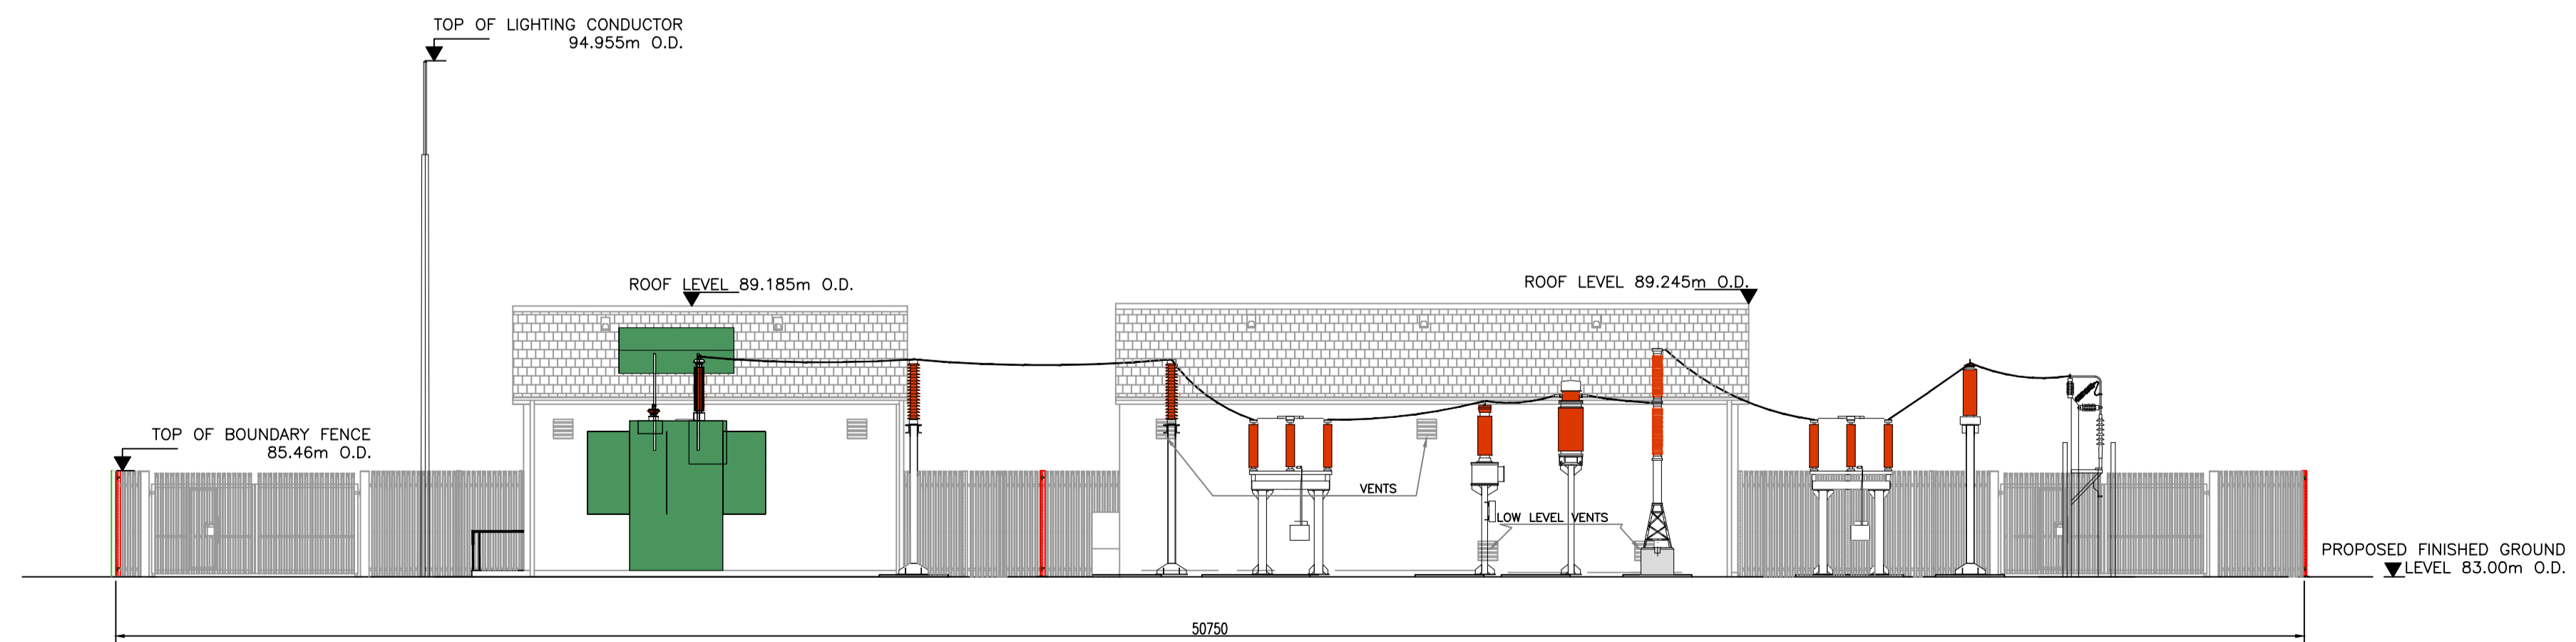

- Notes**
1. FIGURED DIMENSIONS ONLY TO BE TAKEN FROM THIS DRAWING.
 2. ALL DRAWINGS TO BE CHECKED BY THE CONTRACTOR ON SITE.
 3. ENGINEER TO BE INFORMED OF ANY DISCREPANCIES BEFORE ANY WORK COMMENCES.
 4. ALL LEVELS REFER TO ORDINANCE DATUM (MALIN HEAD).

Rev.	Modifications	by	Date

Client	GREEN WIND ENERGY GROUP.
Project	YELLOW RIVER WIND FARM, COUNTY OFFALY.
Stage	PLANNING - SECTION 2
Title	110kV ELECTRICAL COMPOUND AND SUB STATION LAYOUT- SITE LAYOUT PLAN & SITE SECTION

Scale	1:200 @ A1
Surveyed	GWE
Prepared By	D. Guilfoyle
Checked	N. Carr
Date	April 2014

© COPYRIGHT OF
JENNINGS O'DONOVAN & PARTNERS CONSULTING ENGINEERS, FINISKLIN, SLIGO, IRELAND.

TEL. (0035371) 9161416.
FAX. (0035371) 9161080.
Email. info@jodireland.com
Web. www.jodireland.com

Job Ref:	Drawing Ref:	Revision:
4909	4909 - PL - S2 - 201	