


LAYOUT PLAN
Scale 1:5,000
Reproduced from the Ordnance Survey by Permission of the Government
Licence No. EN 0002613 based on Map Reference 3048, 3049, 3114 - 3117, 3180 - 3183, 3246 - 3249 @ 1:5,000



CROSS SECTION No.9

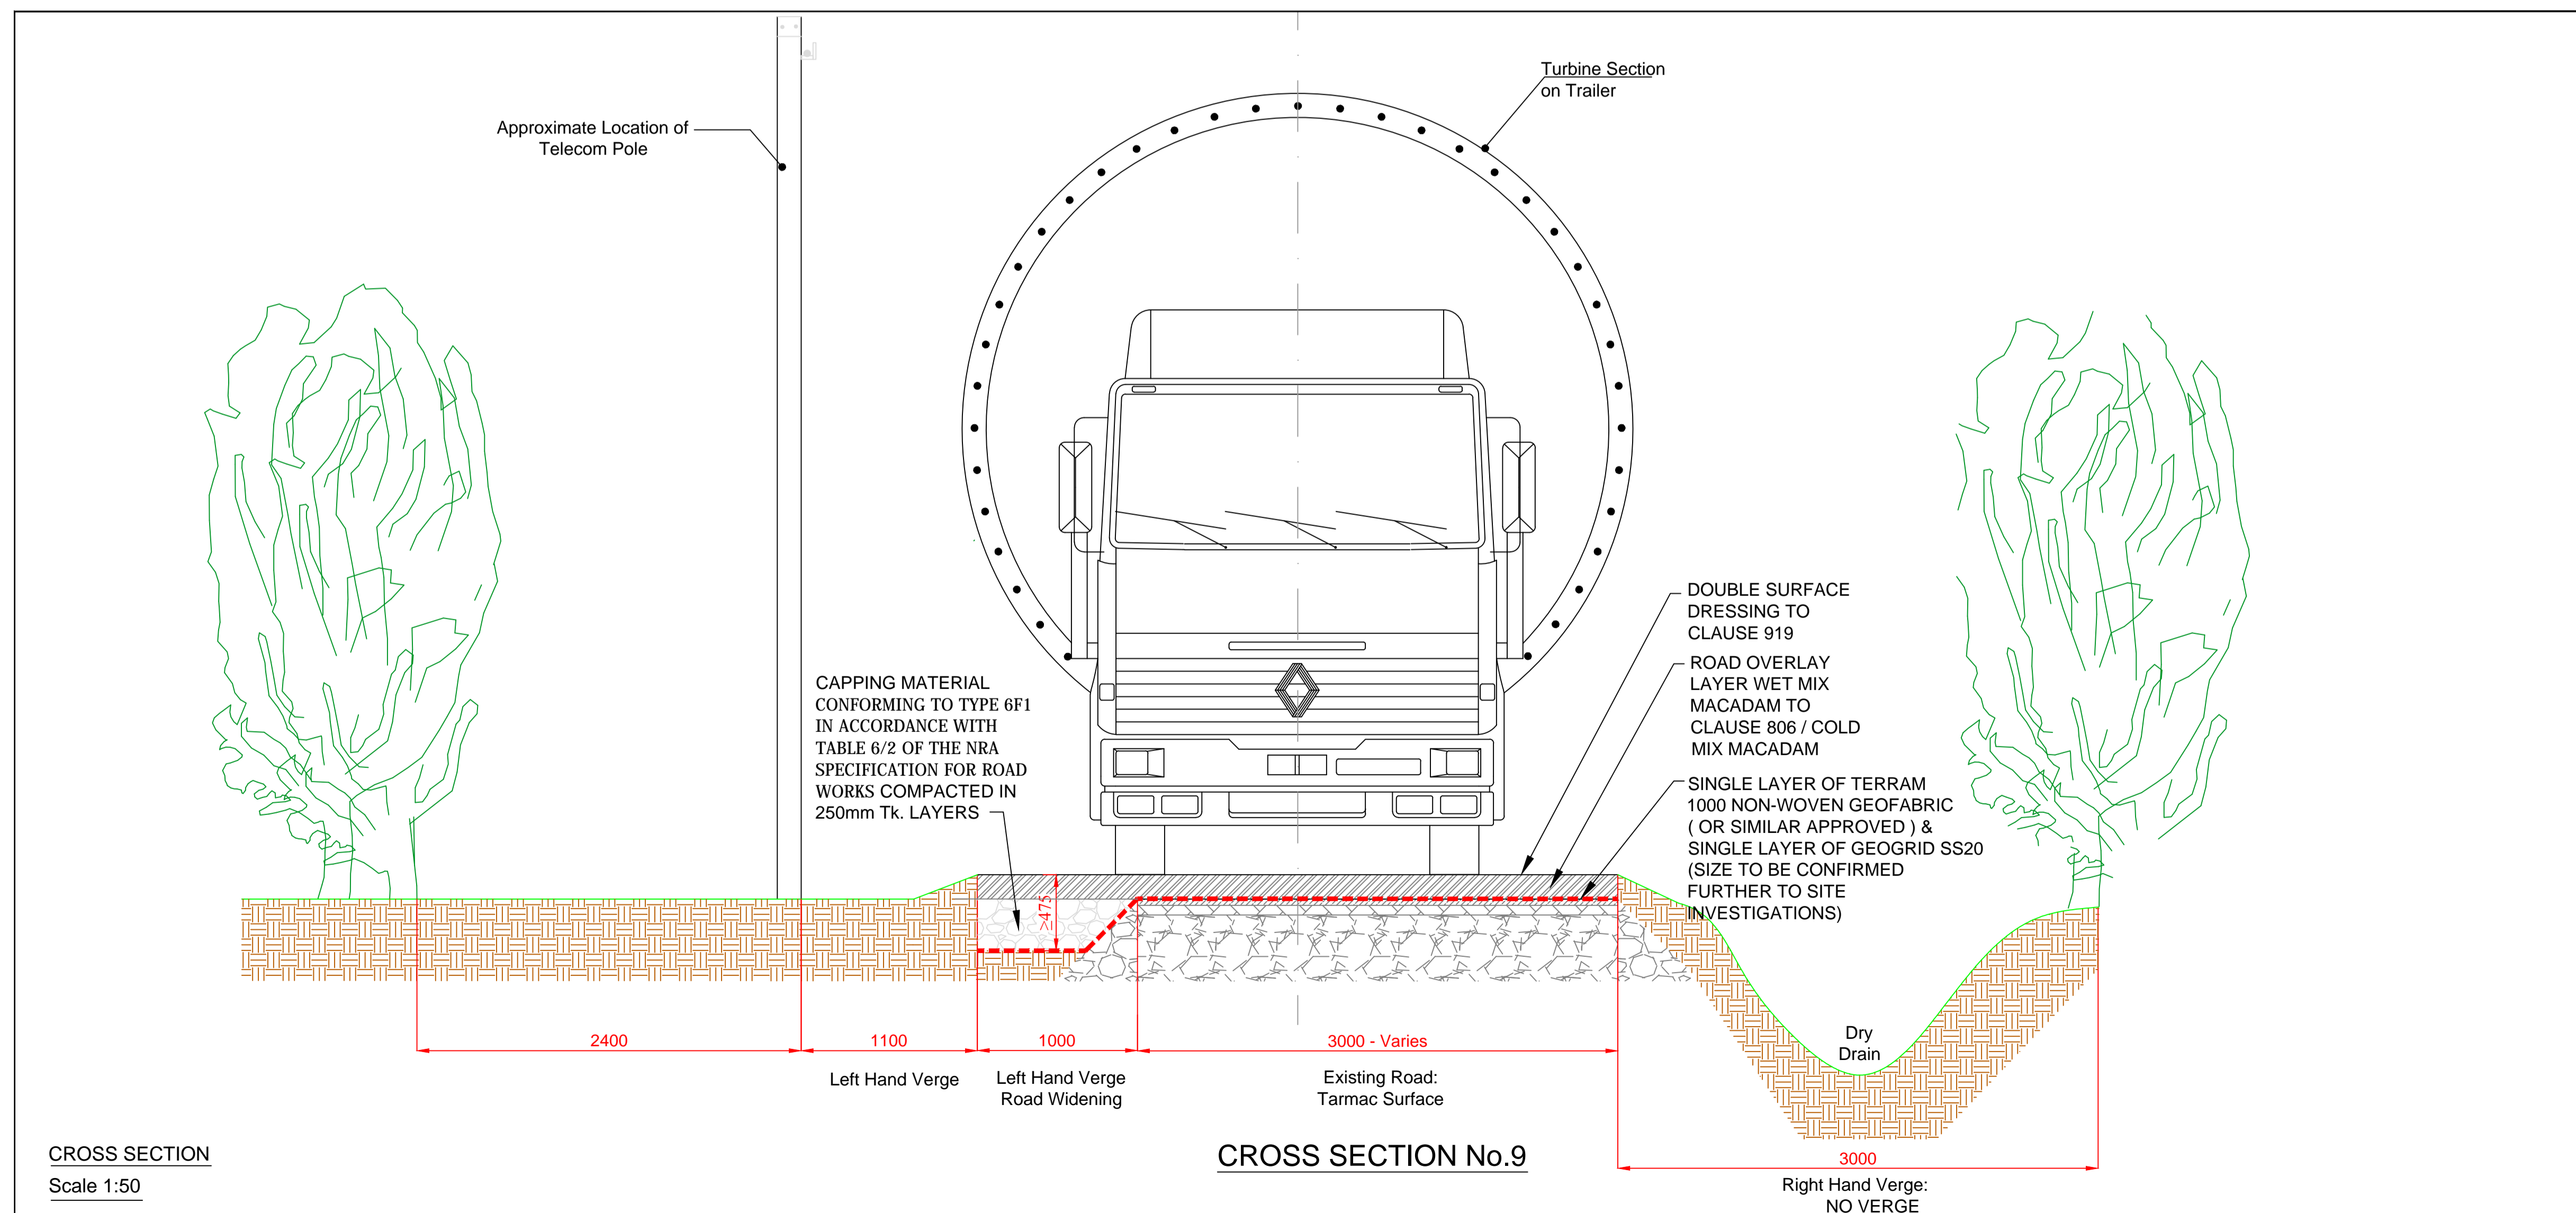

CROSS SECTION
Scale 1:50

CROSS SECTION No.9

- Notes**
1. FIGURED DIMENSIONS ONLY TO BE TAKEN FROM THIS DRAWING.
 2. ALL DRAWINGS TO BE CHECKED BY THE CONTRACTOR ON SITE.
 3. ENGINEER TO BE INFORMED OF ANY DISCREPANCIES BEFORE ANY WORK COMMENCES.
 4. ALL LEVELS REFER TO ORDINANCE DATUM (MALIN HEAD).
- LEGEND:**
- Landholding Outline Shown Thus...
 - Proposed Site Outline Shown Thus...
 - Proposed WTG & Hardstand & Turbine Base Shown Thus..
 - Existing Track Shown Thus...
 - Existing Track to Be Upgraded Shown Thus...
 - Proposed Site Road Shown Thus...

A	Further Information	DG 04/14
Rev.	Modifications	by Date

Client	GREEN WIND ENERGY GROUP.		
Project	YELLOW RIVER WIND FARM, COUNTY OFFALY.		
Stage	HAUL ROUTE ASSESSMENT		
Title	HAUL ROUTE- ROAD CROSS SECTION No.9		
Scale	1:5,000 & 1:50@ A3		
Surveyed	Prepared By	Checked	Date
	D. Guilfoyle	D. Kiely	June 2013

© COPYRIGHT OF
JENNINGS O'DONOVAN & PARTNERS CONSULTING ENGINEERS, FINISKLIN, SLIGO, IRELAND.

TEL. (0035371) 9161416.
FAX. (0035371) 9161080.
Email. info@jodireland.com
Web. www.jodireland.com



Job Ref:	Drawing Ref:	Revision:
4909	4909 - HRA - 109	A